




NOTE:
NEW 1.8M HIGH WOOD PRIVACY FENCE
(FENCE LOCATED 0.15 ON TOMBA LANDS)

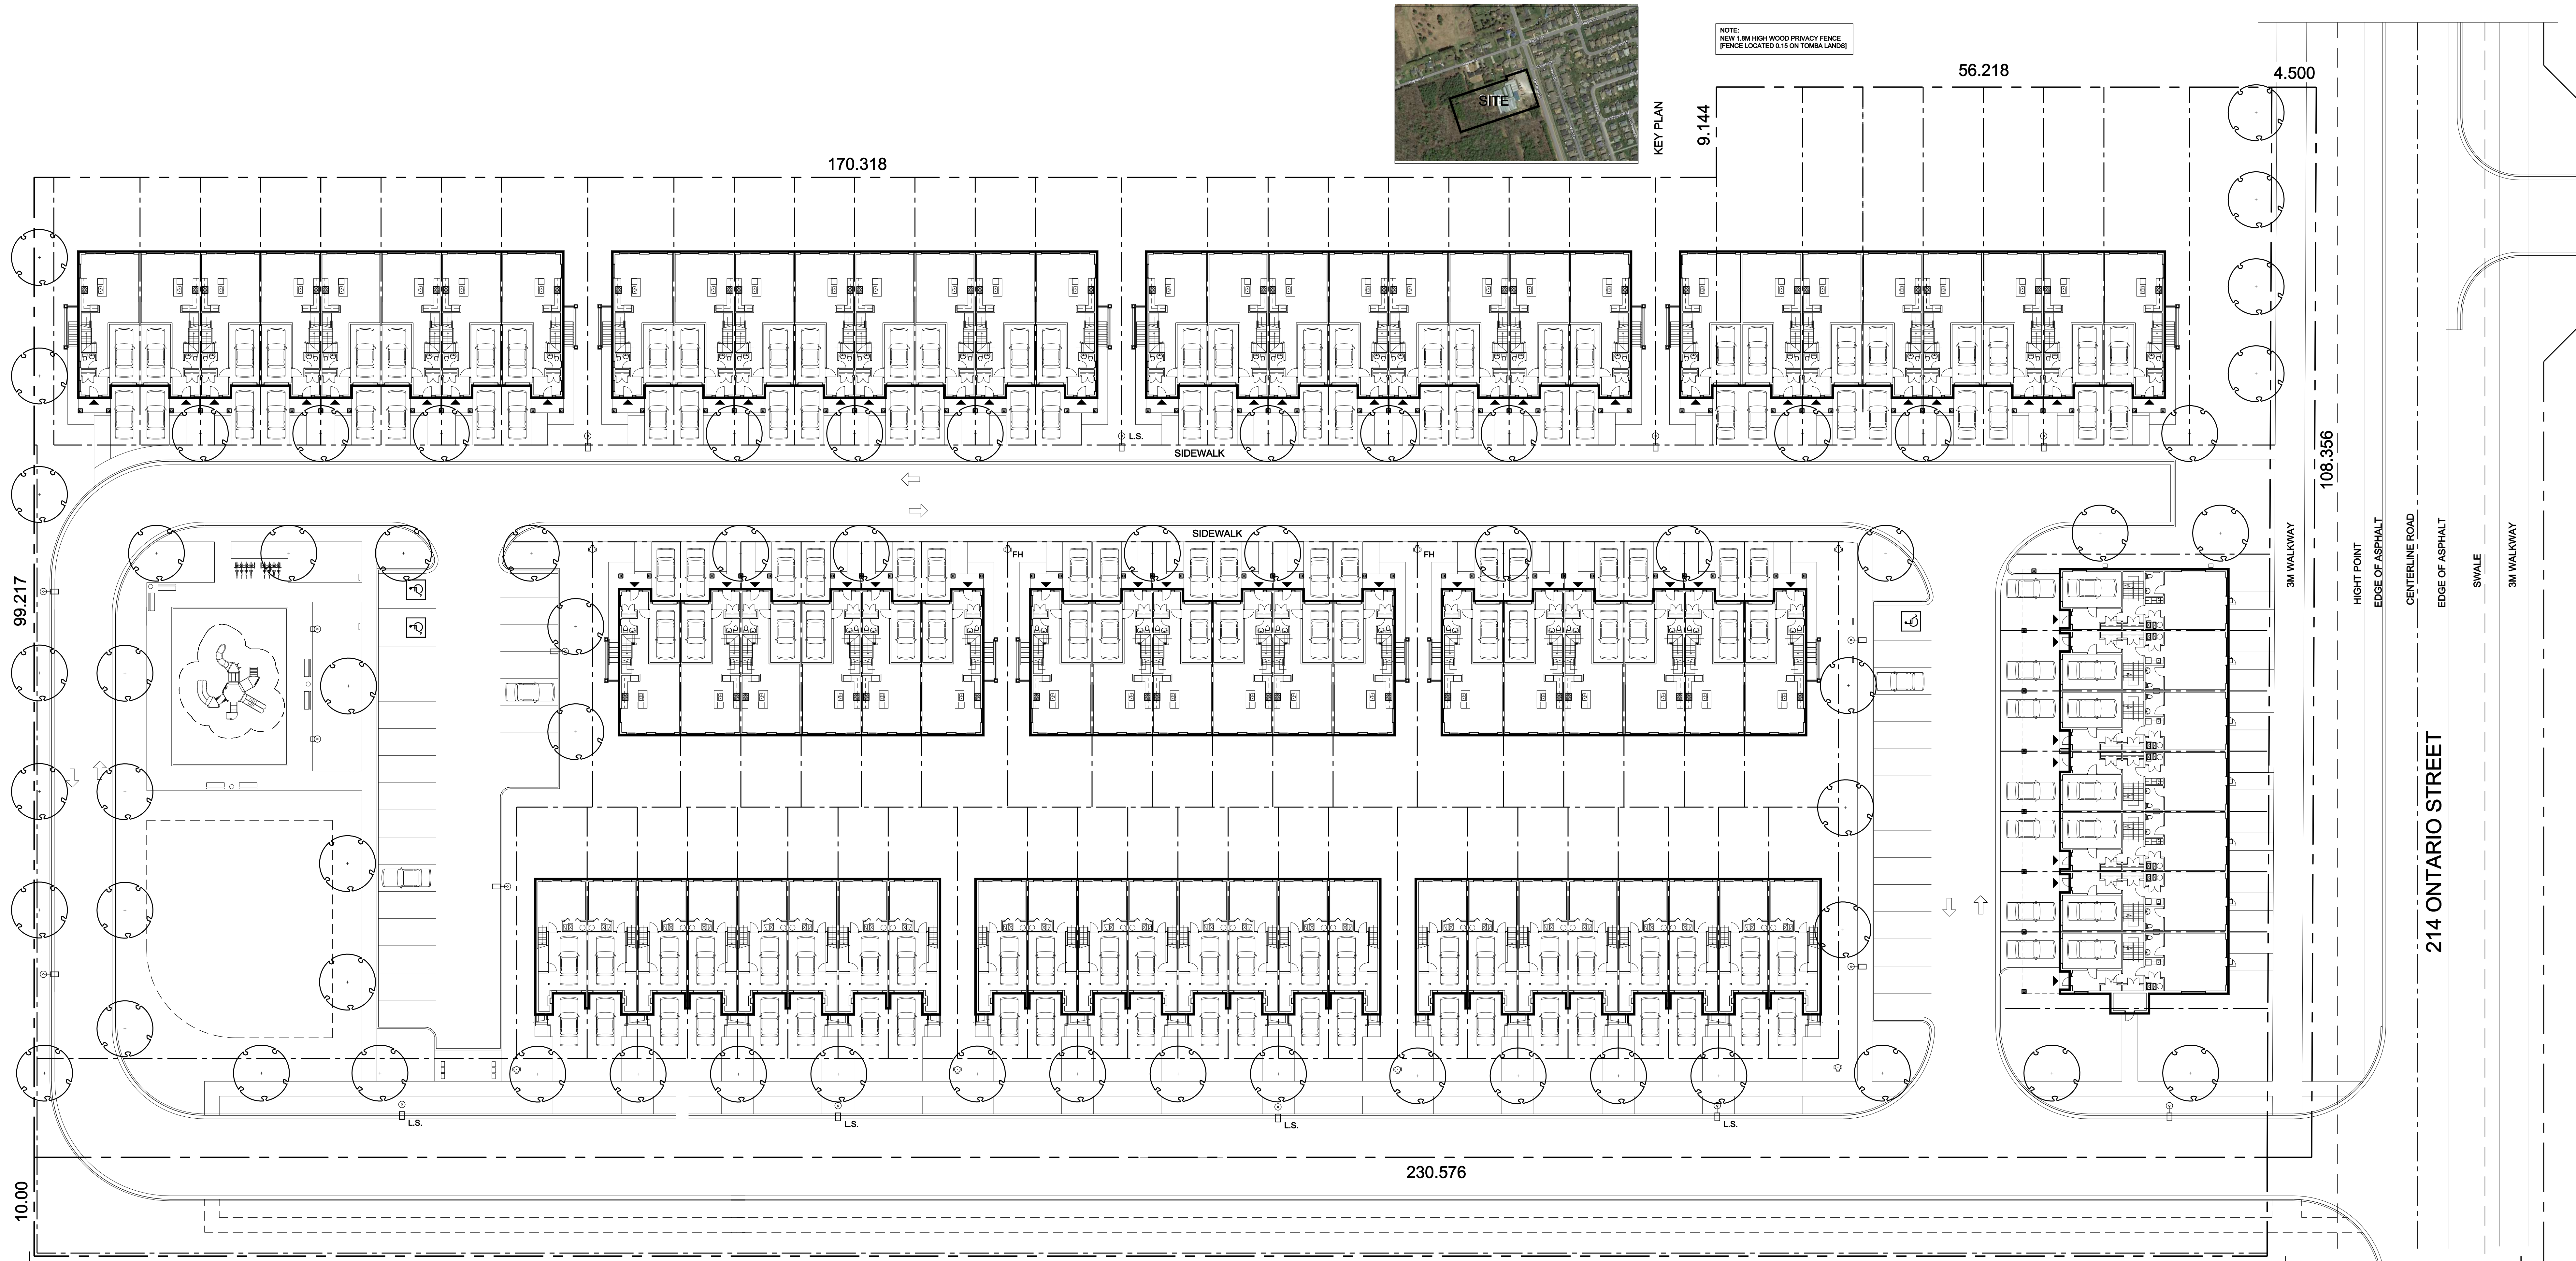

NO.	DATE	DESCRIPTION
11	-	-
12	-	-
9	-	-
10	-	-
7	-	-
8	-	-
5	04-17-2025	SITE PLAN UPDATE
6	-	-
3	04-17-2025	SITE PLAN UPDATE
4	-	-
1	05-27-2010	13 PLAN UPDATES 07-28-2020 TO 12-07-2023
2	06-21-2024	ADD MUNICIPAL ROAD ALONGMGT JOINT SOUTH PROPERTY LINE

REVISIONS

THE GENERAL CONTRACTOR SHALL CHECK AND VERIFY ALL DIMENSIONS AND REPORT ALL ERRORS AND OMISSIONS TO BICORP DESIGN GROUP LTD. [B.D.G].

DRAWINGS MUST NOT BE SCALED



THIS DRAWING IS THE PROPERTY OF B.D.G. AND SHALL NOT BE REPRODUCED WITHOUT AUTHORIZATION.

The undersigned has reviewed and takes responsibility for this design, and has the qualifications and meets the requirements set out in the Ontario Building Code to design the work shown on the attached documents.

QUALIFICATION INFORMATION
Required unless design is exempt under 2.17.5.1. of the building code

Duro Bicanic
NAME: Duro Bicanic SIGNATURE: [Signature] 25565 BCN

REGISTRATION INFORMATION
Required unless design is exempt under 2.17.4.1. of the building code
Bicorp Design Group Ltd. 39319 BCN

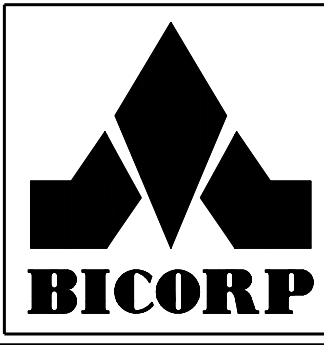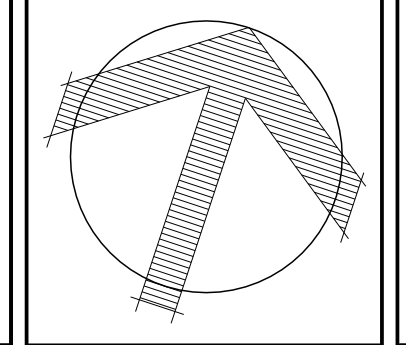

BICORP DESIGN GROUP LTD.

1235 FAIRVIEW STREET, SUITE 290, BURLINGTON, ONTARIO L7S 2K9
TEL: 416-705-9526
bicorpdesign@gmail.com

**BRIGHTON
FREEHOLD
TOWNHOUSE DEVELOPMENT**

PROJECT:
BRIGHTON FREEHOLD TOWNHOUSE DEVELOPMENT
214 ONTARIO STREET
BRIGHTON ONTARIO

TITLE:
SITE LANDSCAPE CONCEPT PLAN

DRAWN BY: R.A. CHECKED BY: D.B. APPROVED BY: D.B.
SCALE: 1:250 DATE: JULY 2020 PRINTED: 04-17-2025

L1

2020-20